


HIGHWAYS AT ROSTHERNE IN THE BOROUGH OF CHESHIRE EAST

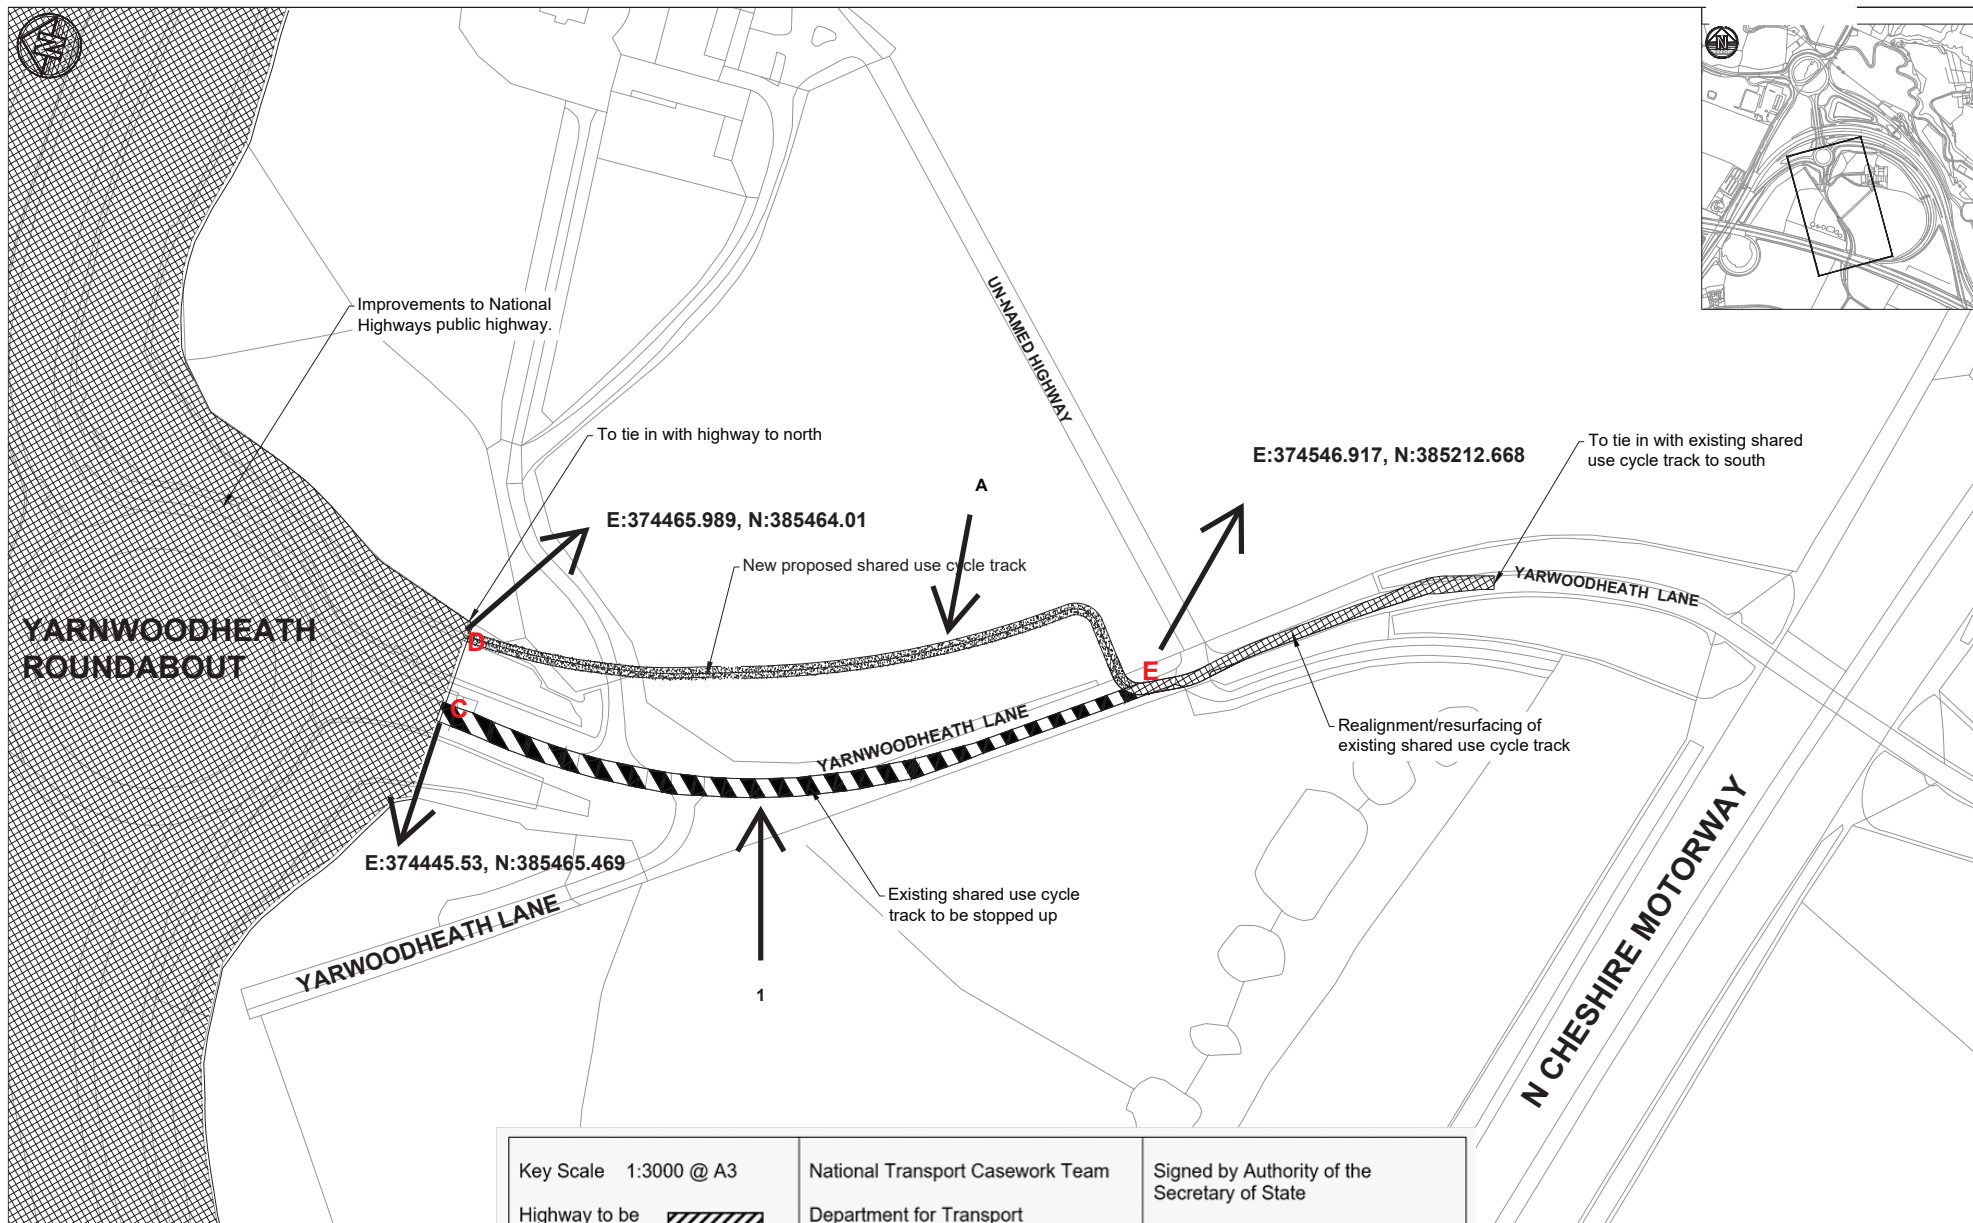

Key Scale 1:3000 @ A3

Highway to be stopped up



Proposed highway to be improved



Proposed new Highway to be provided



National Transport Casework Team

Department for Transport

Plan No: SUO1901118

Signed by Authority of the Secretary of State

On 29 July 2026

Signature

NEIL CRASS
An Official in the
National Transport Casework Team
Department for Transport